


| n | a | b | H | h |
|---|------|------|------|------|
| | 0.80 | 0.80 | 0.45 | 0.25 |
| | 0.90 | 0.90 | 0.45 | 0.25 |
| | 1.00 | 1.00 | 0.50 | 0.25 |

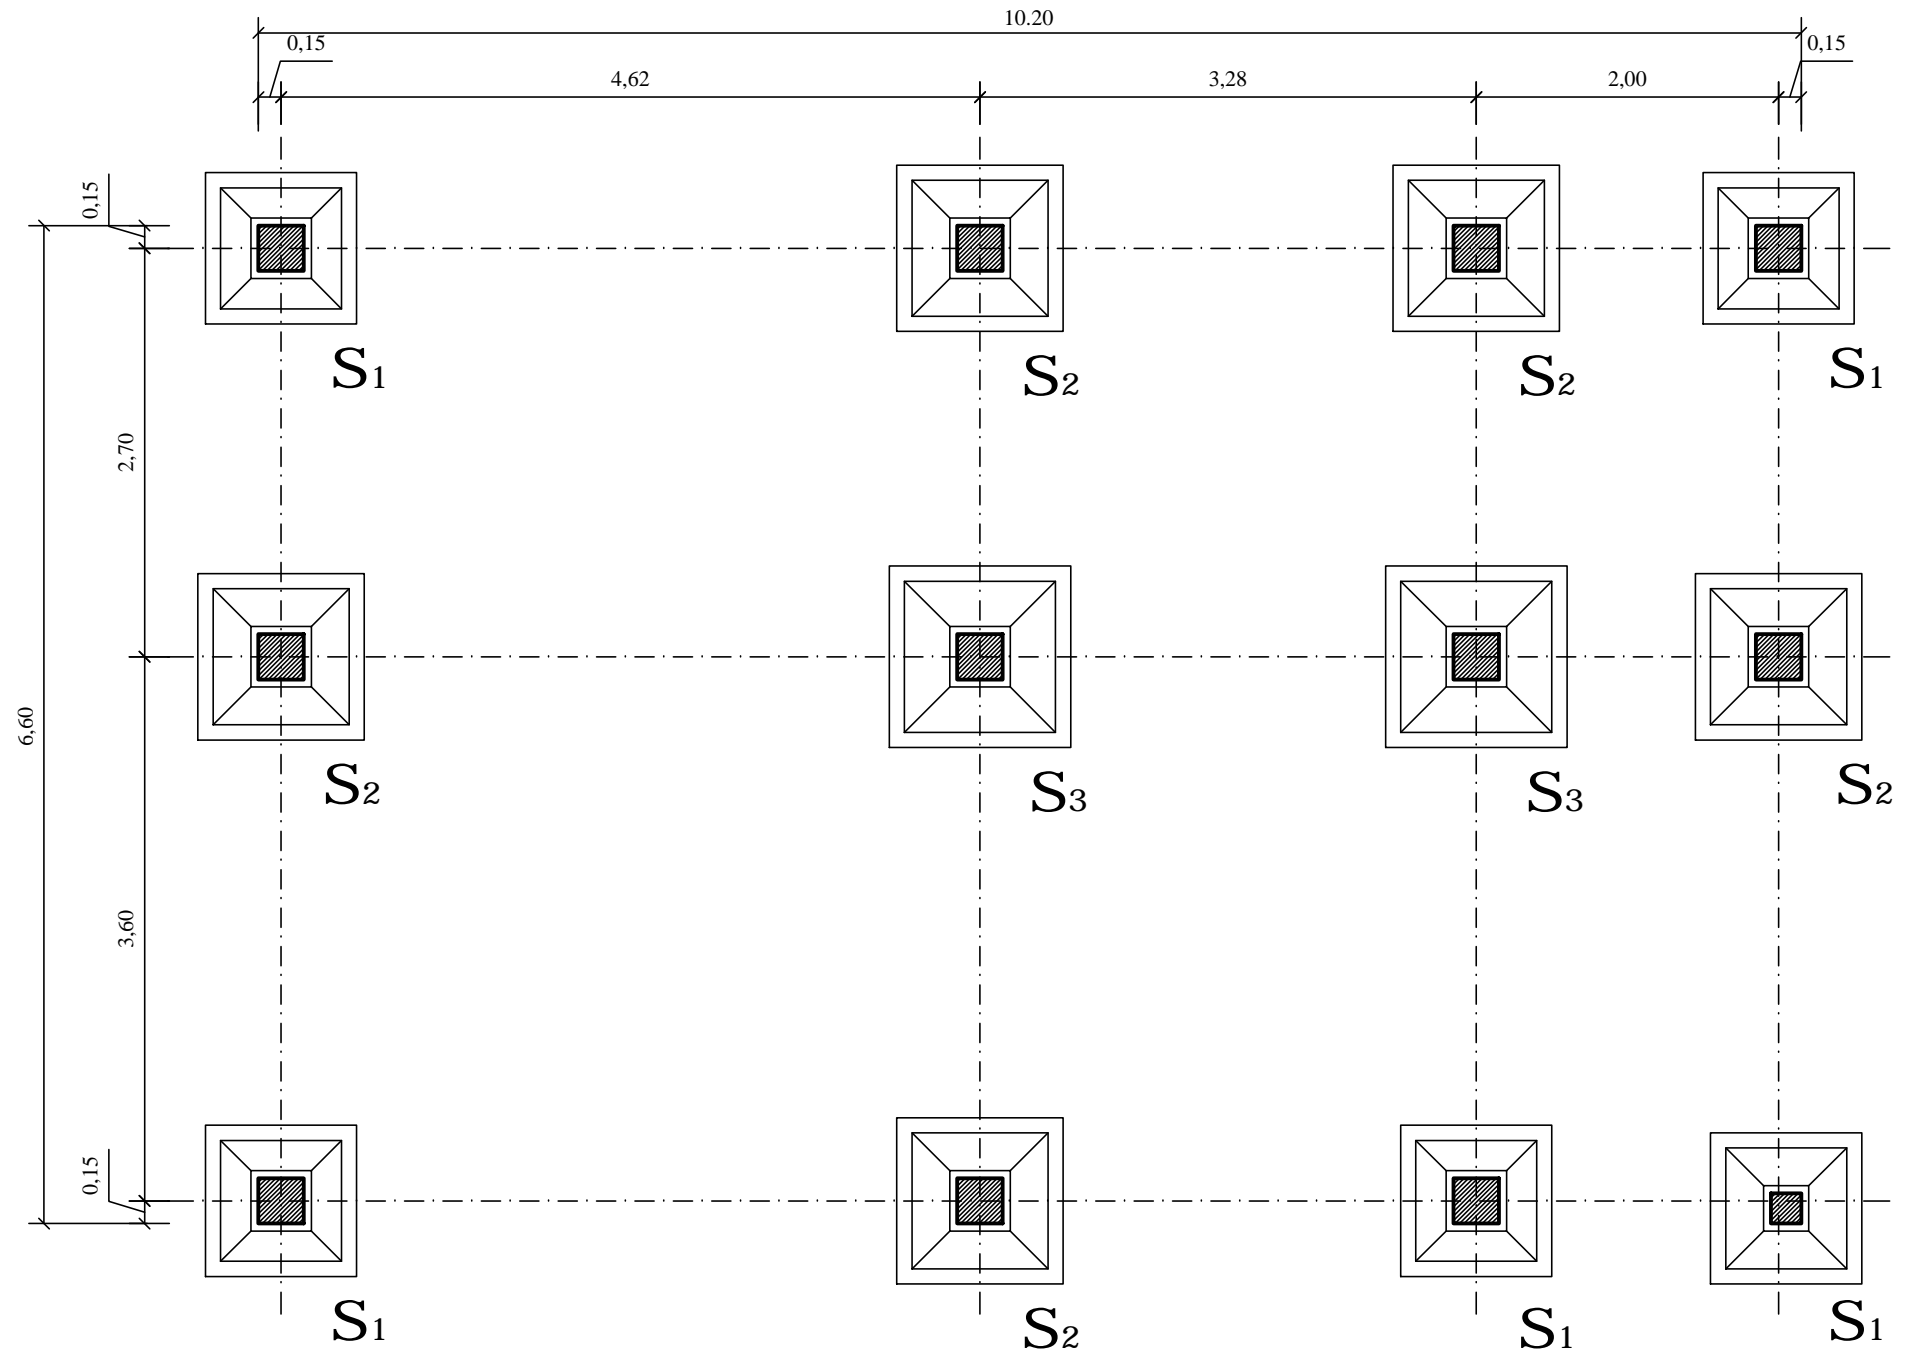

COFFRAGES SEMMELLES ECH:1/50

COFFRAGES ET FERRAILLAGES SEMELLES ECH:1/50-1/20